



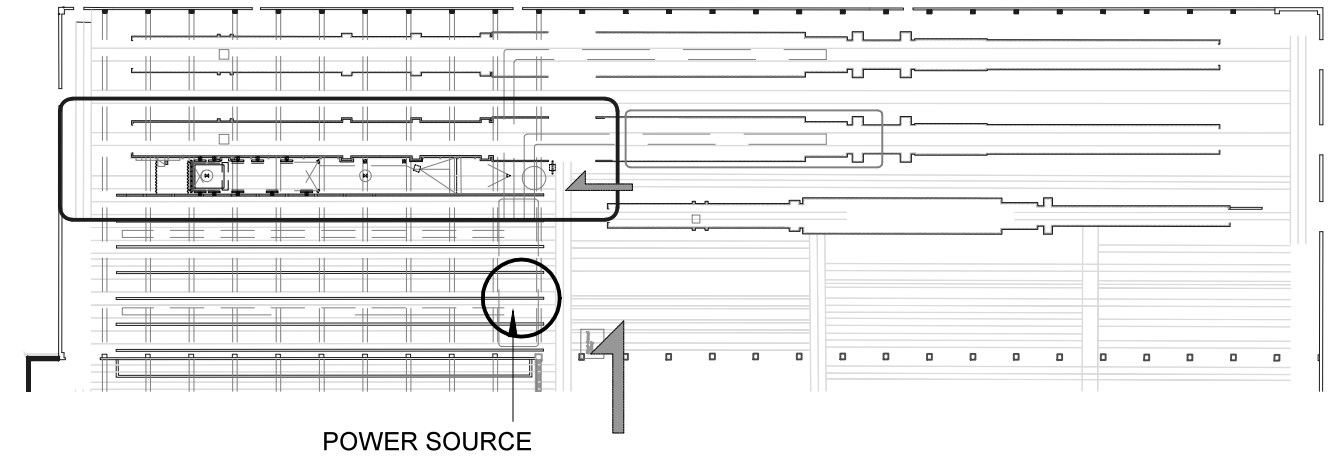

A
1.0
KEYPLAN: CRH GALLERY KILNS EBW
NTS

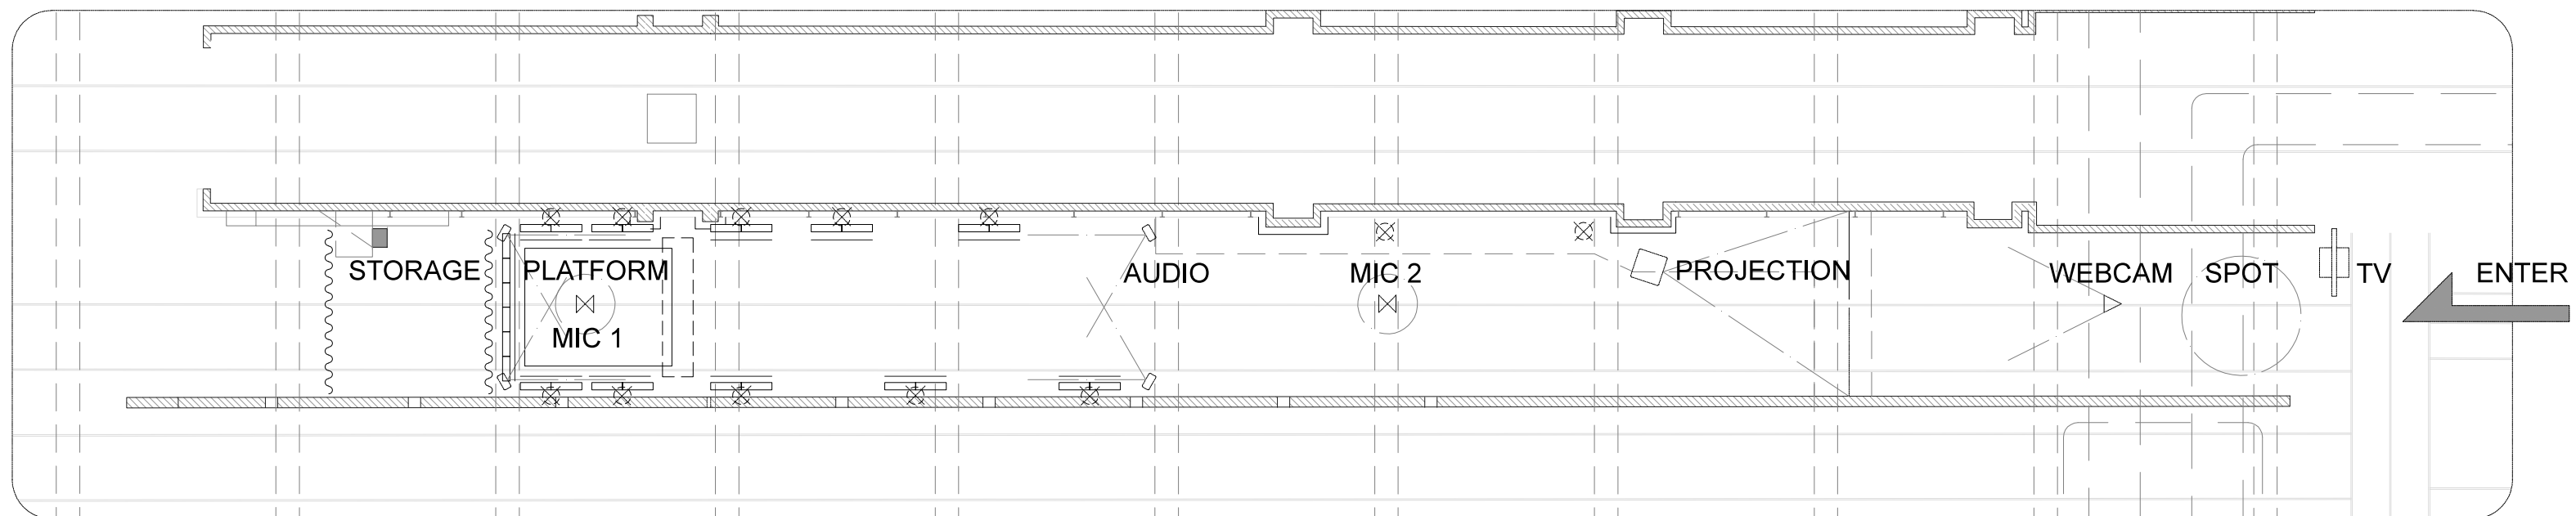


B
1.0
PLAN: CRH GALLERY KILNS AISLE 3 EBW
SCALE: 3/32" = 1'-0"

EXTRA: MUROS: INTRA INSTALLATION
EVERGREEN BRICK WORKS
CRH GALLERY KILNS AISLE 3
SEPTEMBER 1-9 2016

JAY IRIZAWA

1.0
JULY 20 2016

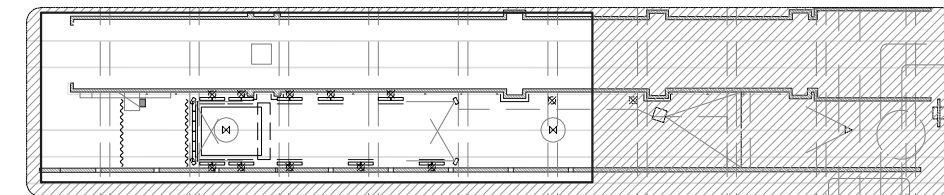

15'-0" -0" O.C. TYP

12'-0"

11'-8"

4'-10"

2'-1"

3'-4"

2'-8"

6'-10"

10'-0"

12'-0"

15'-0"

80'-4"

LED L1

LED L2

LED L3

LED L4

LED L5

WALL FLOODLIGHT

10'X8' PLATFORM

MIC1

7MM LED PANEL 6L X 4H

STORAGE: AMP, LAPTOP, CABLE, ETC

12FT BLACK DRAPE

FLOODLIGHT (BARN DOOR)

LED R1

LED R2

LED R3

LED R4

LED R5

AUDIO SPEAKER (X2)

12"X12" WALL OPENING (EXISTING)

AUDIO SPEAKER (X2)

MIC2

RAIL LINE

STEEL TRUSS FRAME OVRHD

SIGHTLINE

SIGHTLINE

12'-8"

A PLAN: BACK KII NS AISI F 3 FBW


A PLAN: BACK KILNS AISLE 3 EBW
2.0 SCALE: 3/16" = 1'-0"

JAY IRIZAWA


2.0

JULY 20 2016

- MIC 1 + MIC 2 FEED TO COMPUTER SOURCE
- AUDIO SPEAKER OUT FROM COMPUTER, PLAYS MIC SOURCES
- WEBCAM FEED SOURCE TO PROJECTOR W/ LAPTOP
- TV PLAYS INDEPENDENT CONTENT FROM FLASH CARD

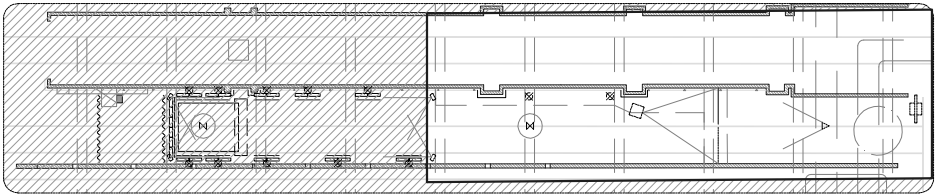

KEYPLAN: KILN AISLE 3 NTS
SCALE: 1/32" = 1'-0"

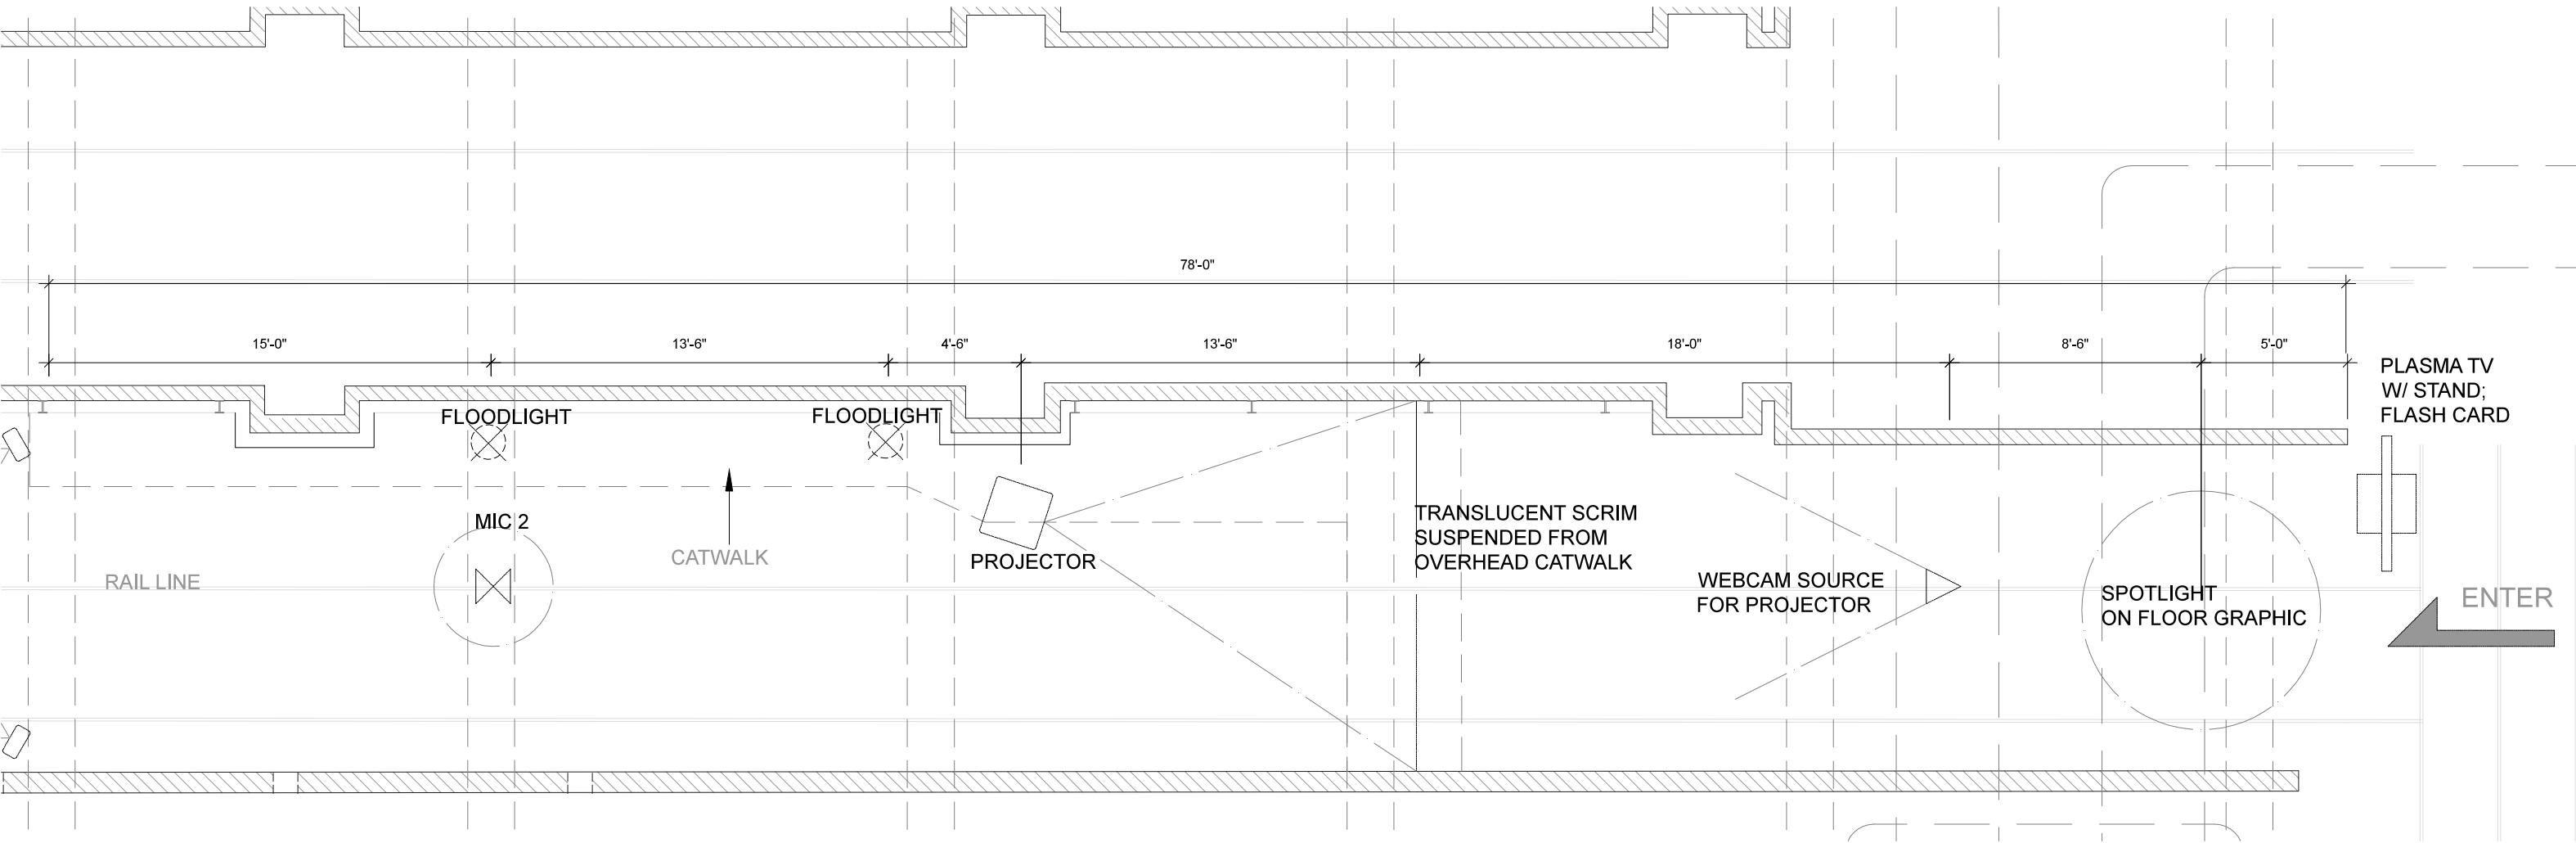

A
3.0 PLAN: FRONT KILNS AISLE 3 EBW
SCALE: 3/16" = 1'-0"

EXTRA: MUROS: INTRA INSTALLATION
EVERGREEN BRICK WORKS
CRH GALLERY KILNS AISLE 3
SEPTEMBER 1-9 2016
JAY IRIZAWA

3.0
JULY 20 2016